



DETAIL

WEST WALL OF FURNACE ROOM

PLACE CABLE ABOVE FALSE CEILING II
ON OPPOSITE SIDE OF THE WALL.

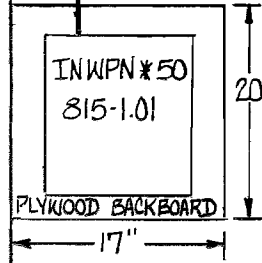

CUSTOMER TO PROVIDE
3/4" PLYWOOD BACK

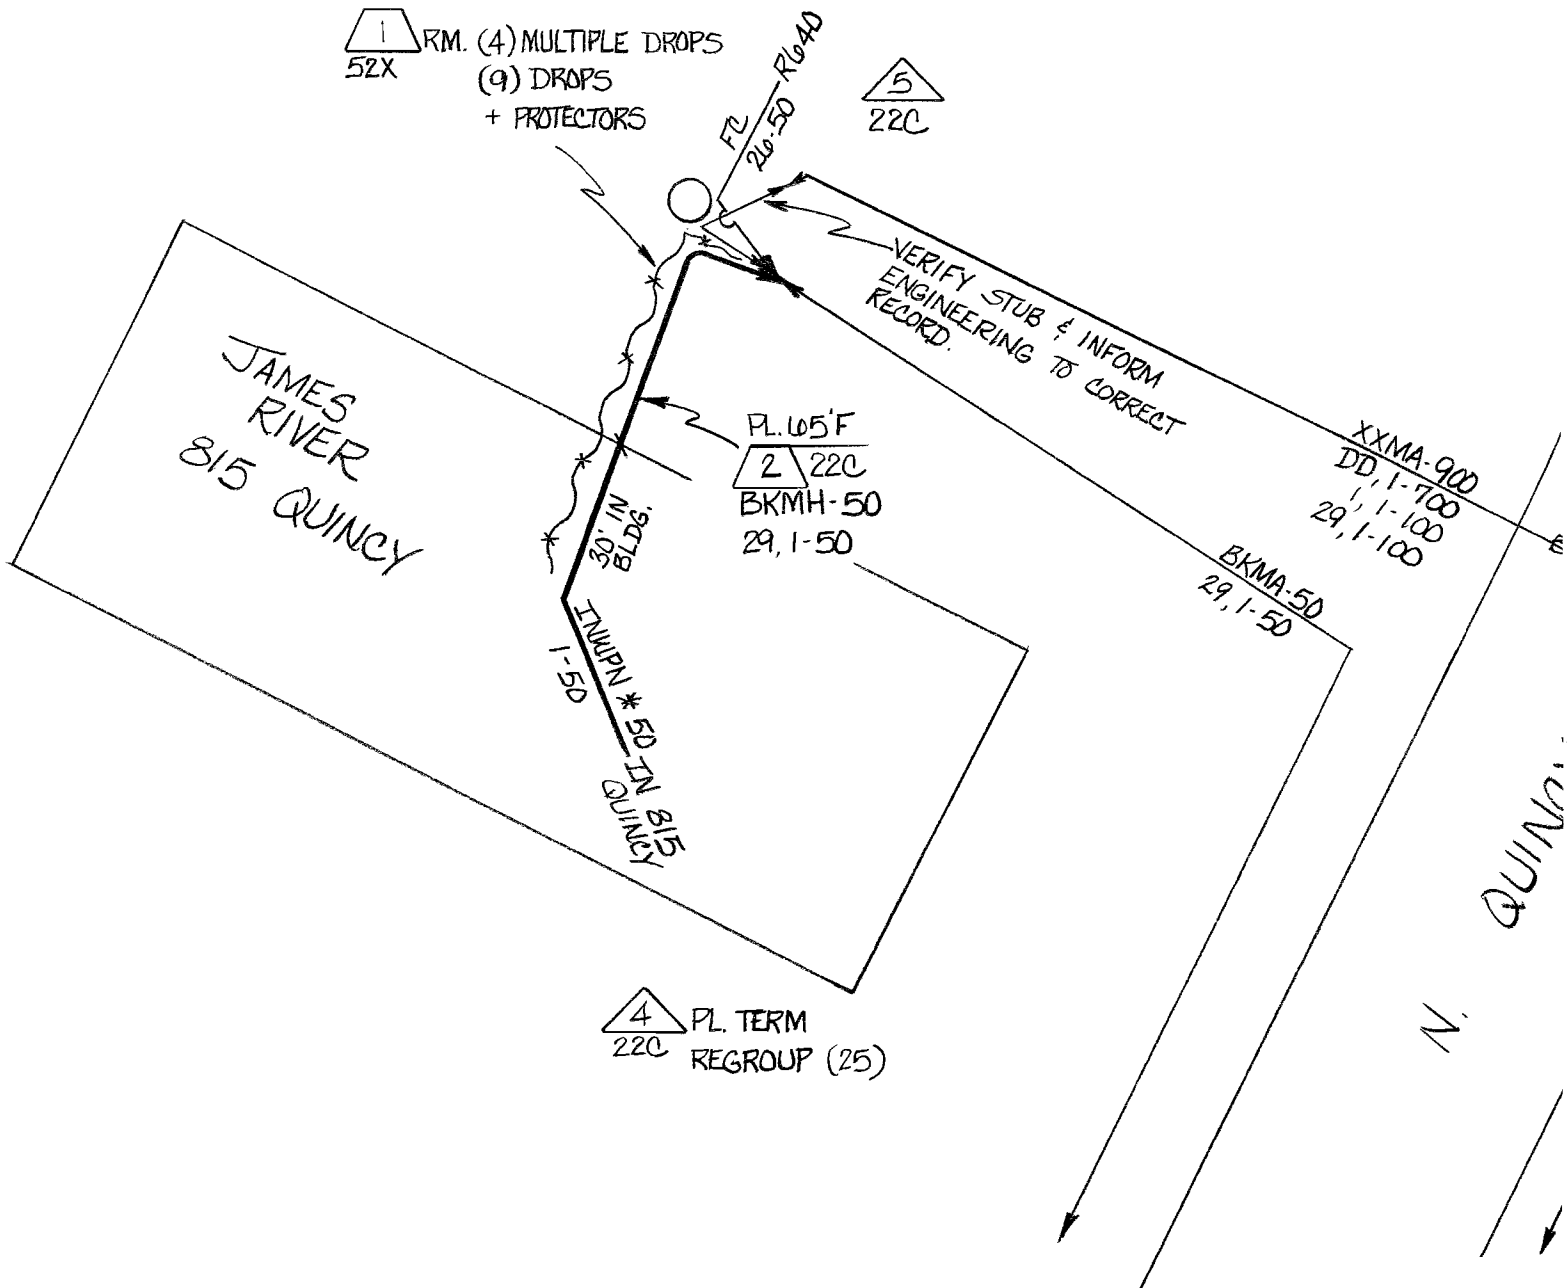


CONTACT PERSON AT JAMES RIVER


STEVE SEAHOWER (414) 433-6258





DOM

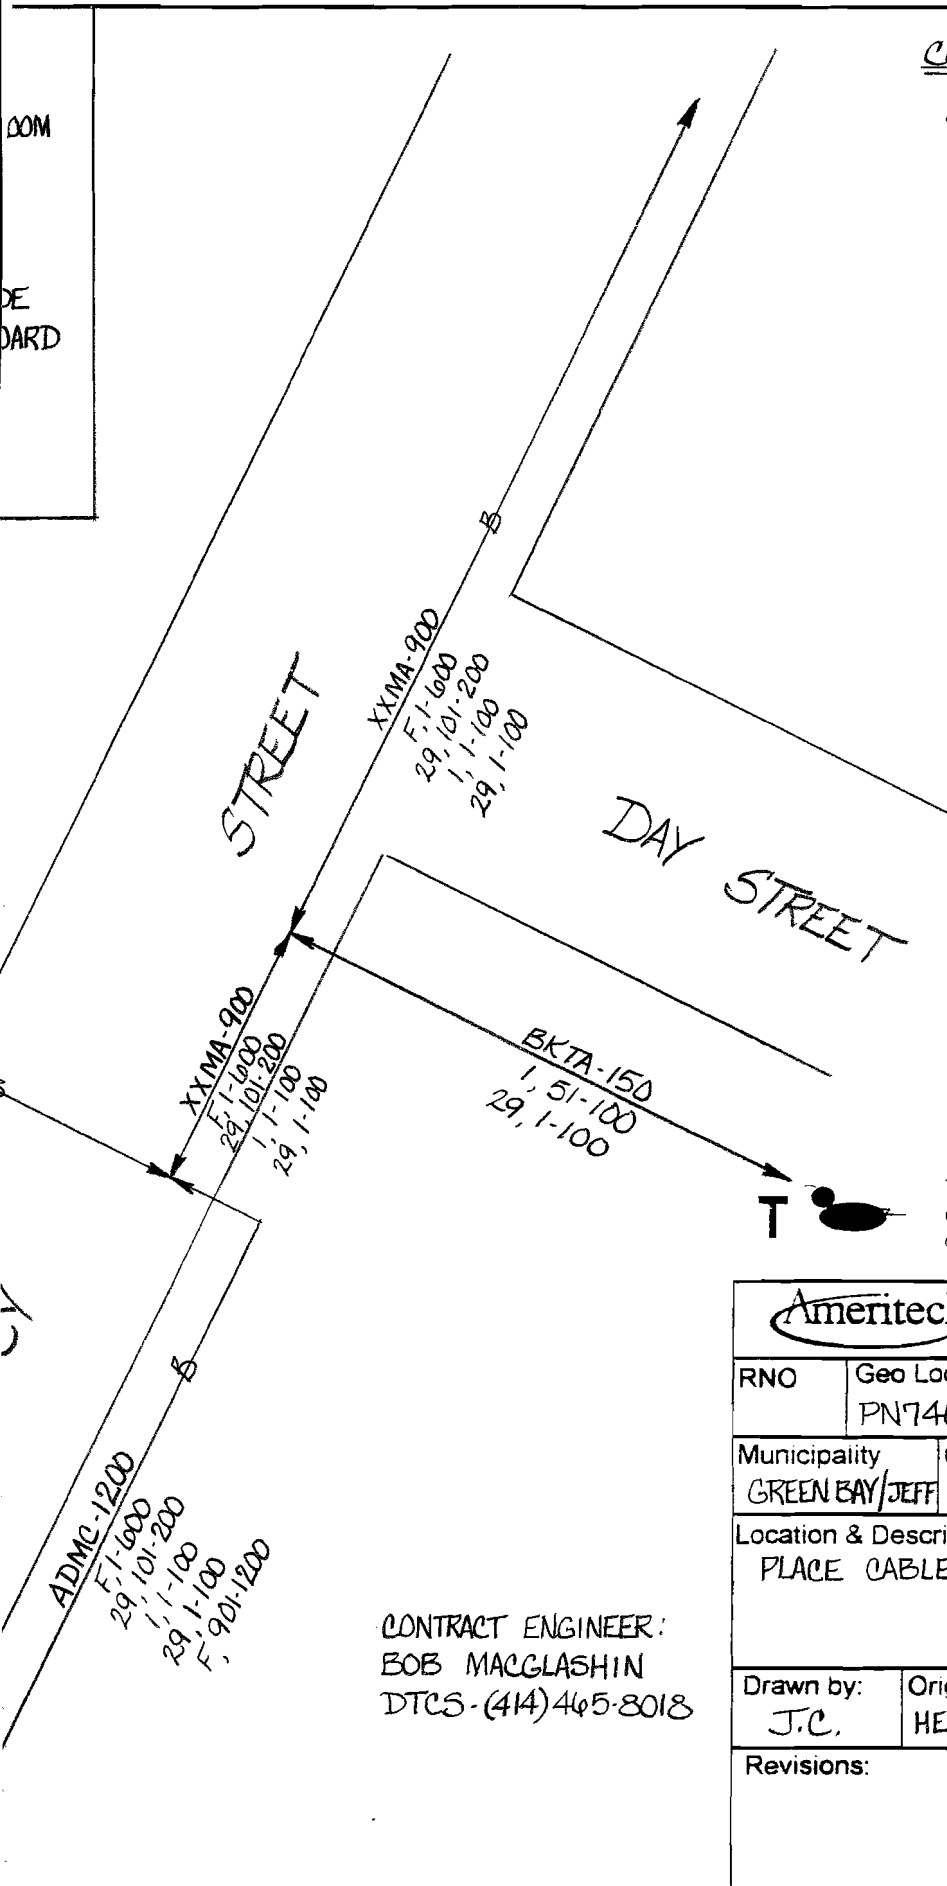DE
DARD

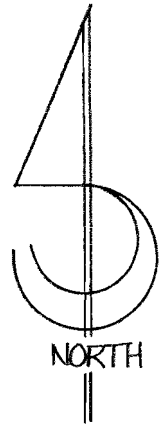


 REGROUP (25)
52M

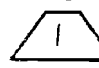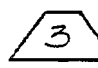

Range of work location
Mat/line From  to 
Splice From  to 

T bug testing is required for Hi-Cap circuits. If you encounter any discrepancy, call local assignment or the Hi-Cap Center (800-572-9846)

CONTRACT ENGINEER:
BOB MACGLASHIN
DTCS - (414) 465-8018

		Ref	Date Service Req. 7-26-96	
RNO	Geo Loc PN7401	WC GREEN BAY/JEFF	Date Issued 6-12-96	
Municipality GREEN BAY/JEFF	County BROWN	Township	1/4 Sec	Tax Dist
Location & Description PLACE CABLE AND BUILDING TERMINAL				
Drawn by: J.C.	Orig. ELVINA HEROLD	Tel # (414) 433-4123	PLR: 022B Maj. Code: 22C	
Revisions:			EWO # 4111404	
Print 1 of 1				