


2

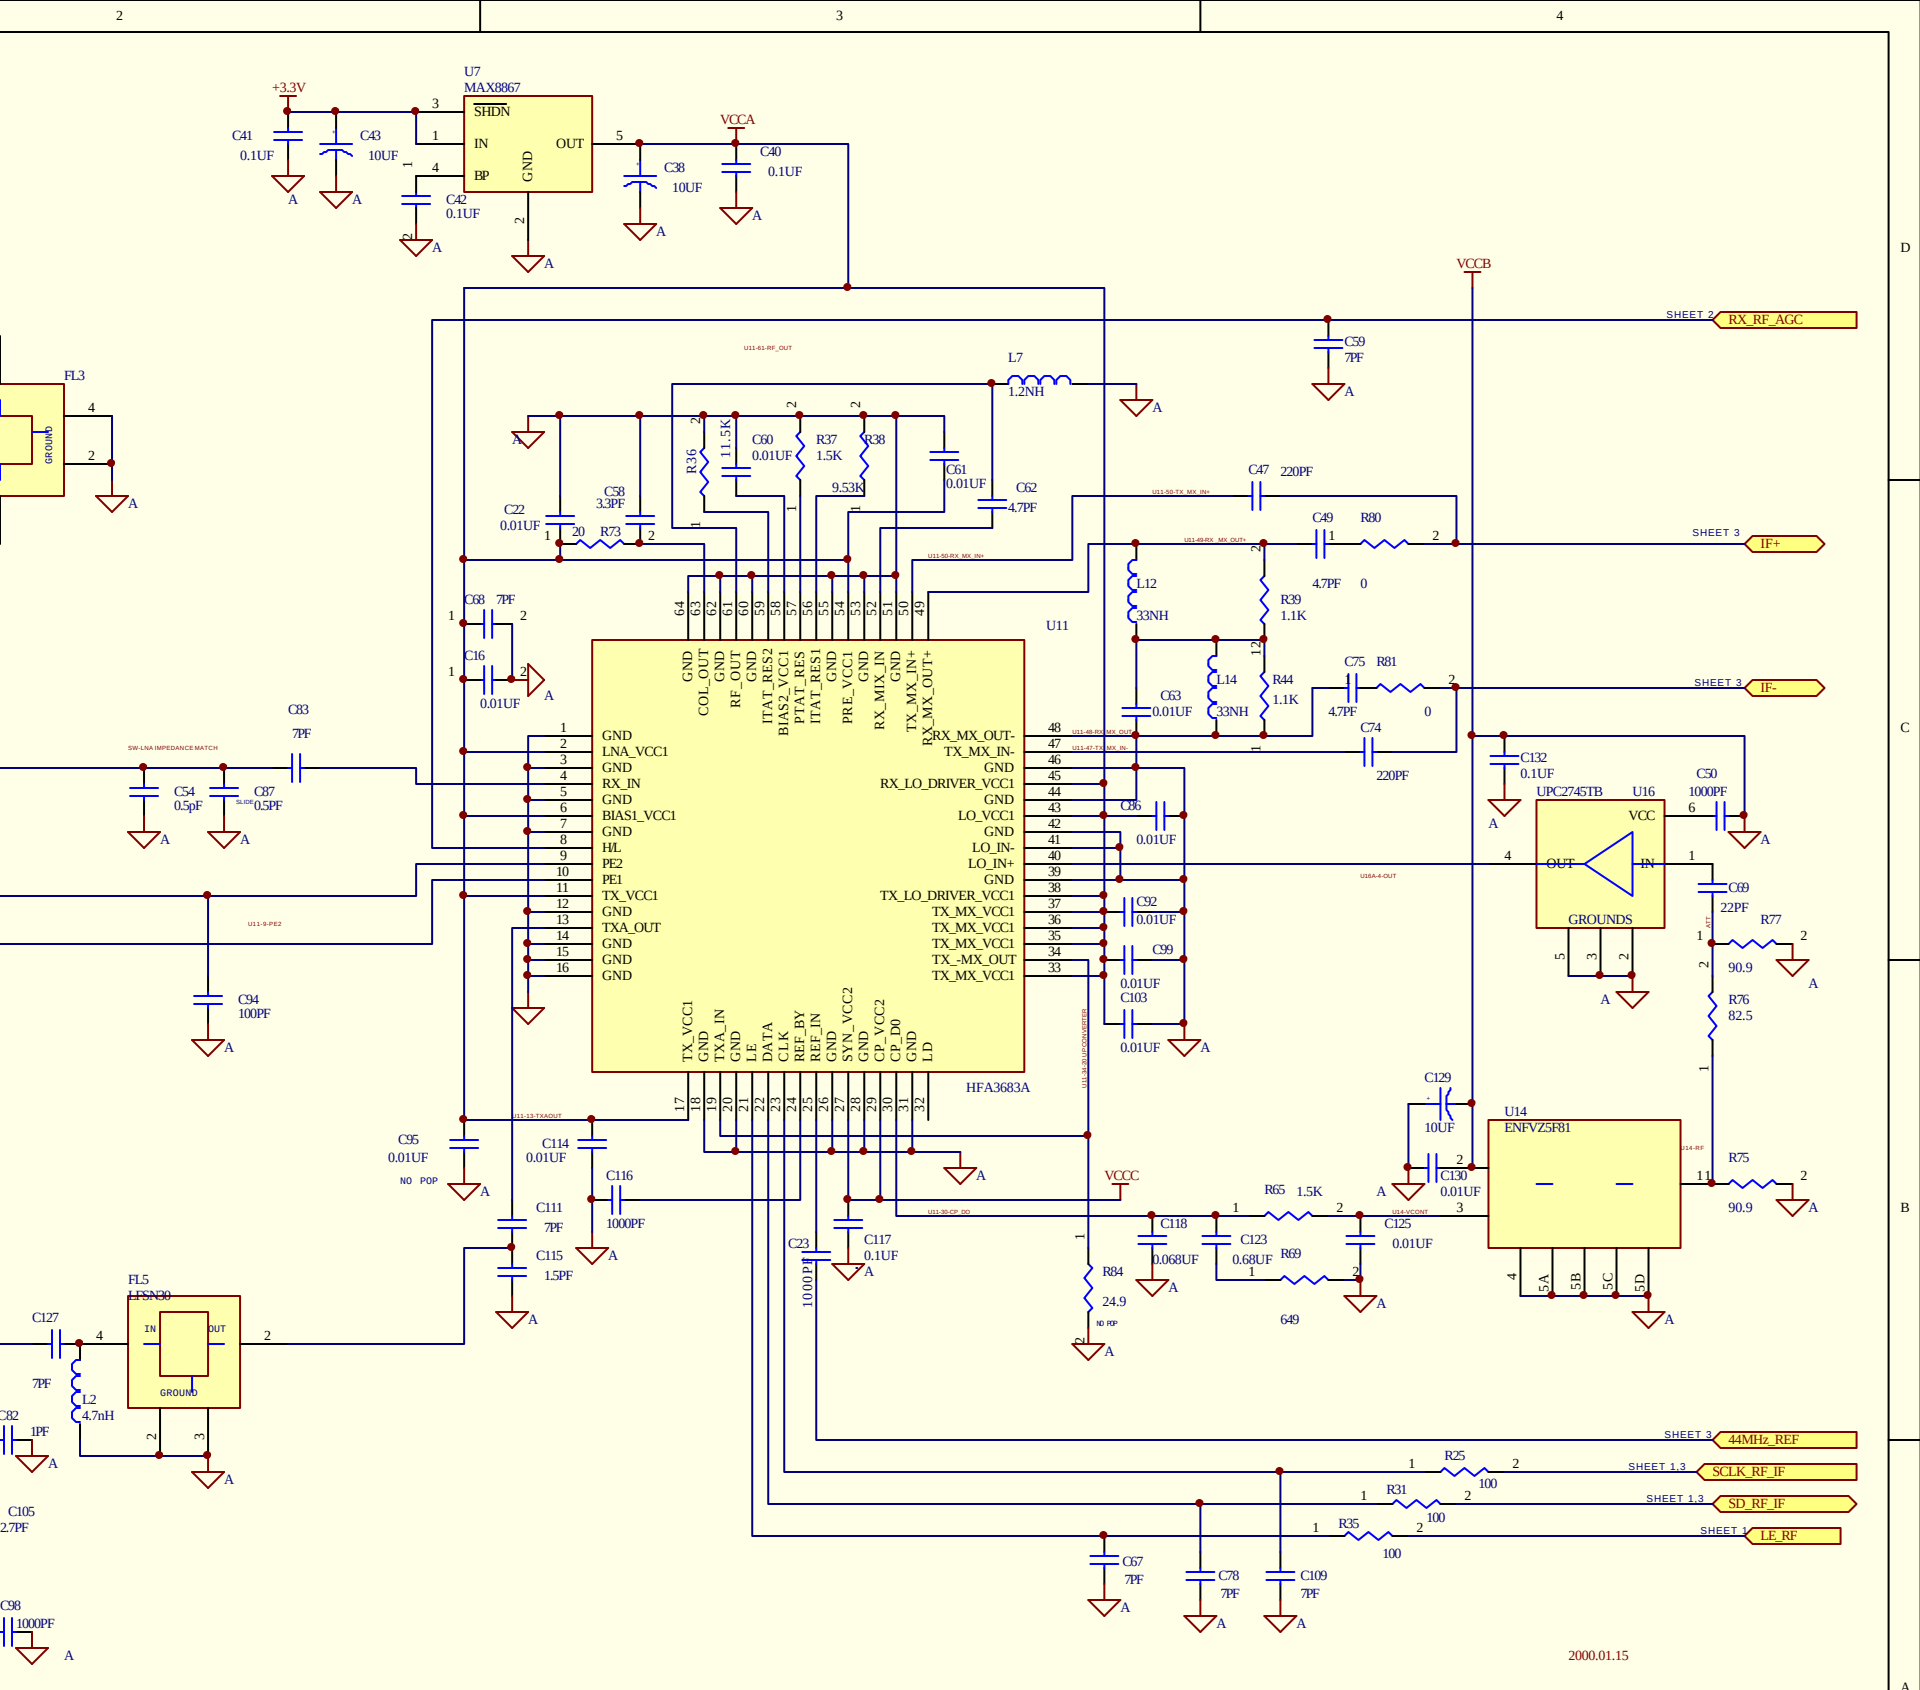

承認	調査	擔當	圖形 電 路 圖	料號 WL11000-1	page 4/4
			ALPHA LAN 11000	圖號 IPS-WL-SC-01	REV T1.0